




Plot Plan Example

John Smith
 123 Maple Drive
 Somewhere, CA 55555
 APN: 123-456-789

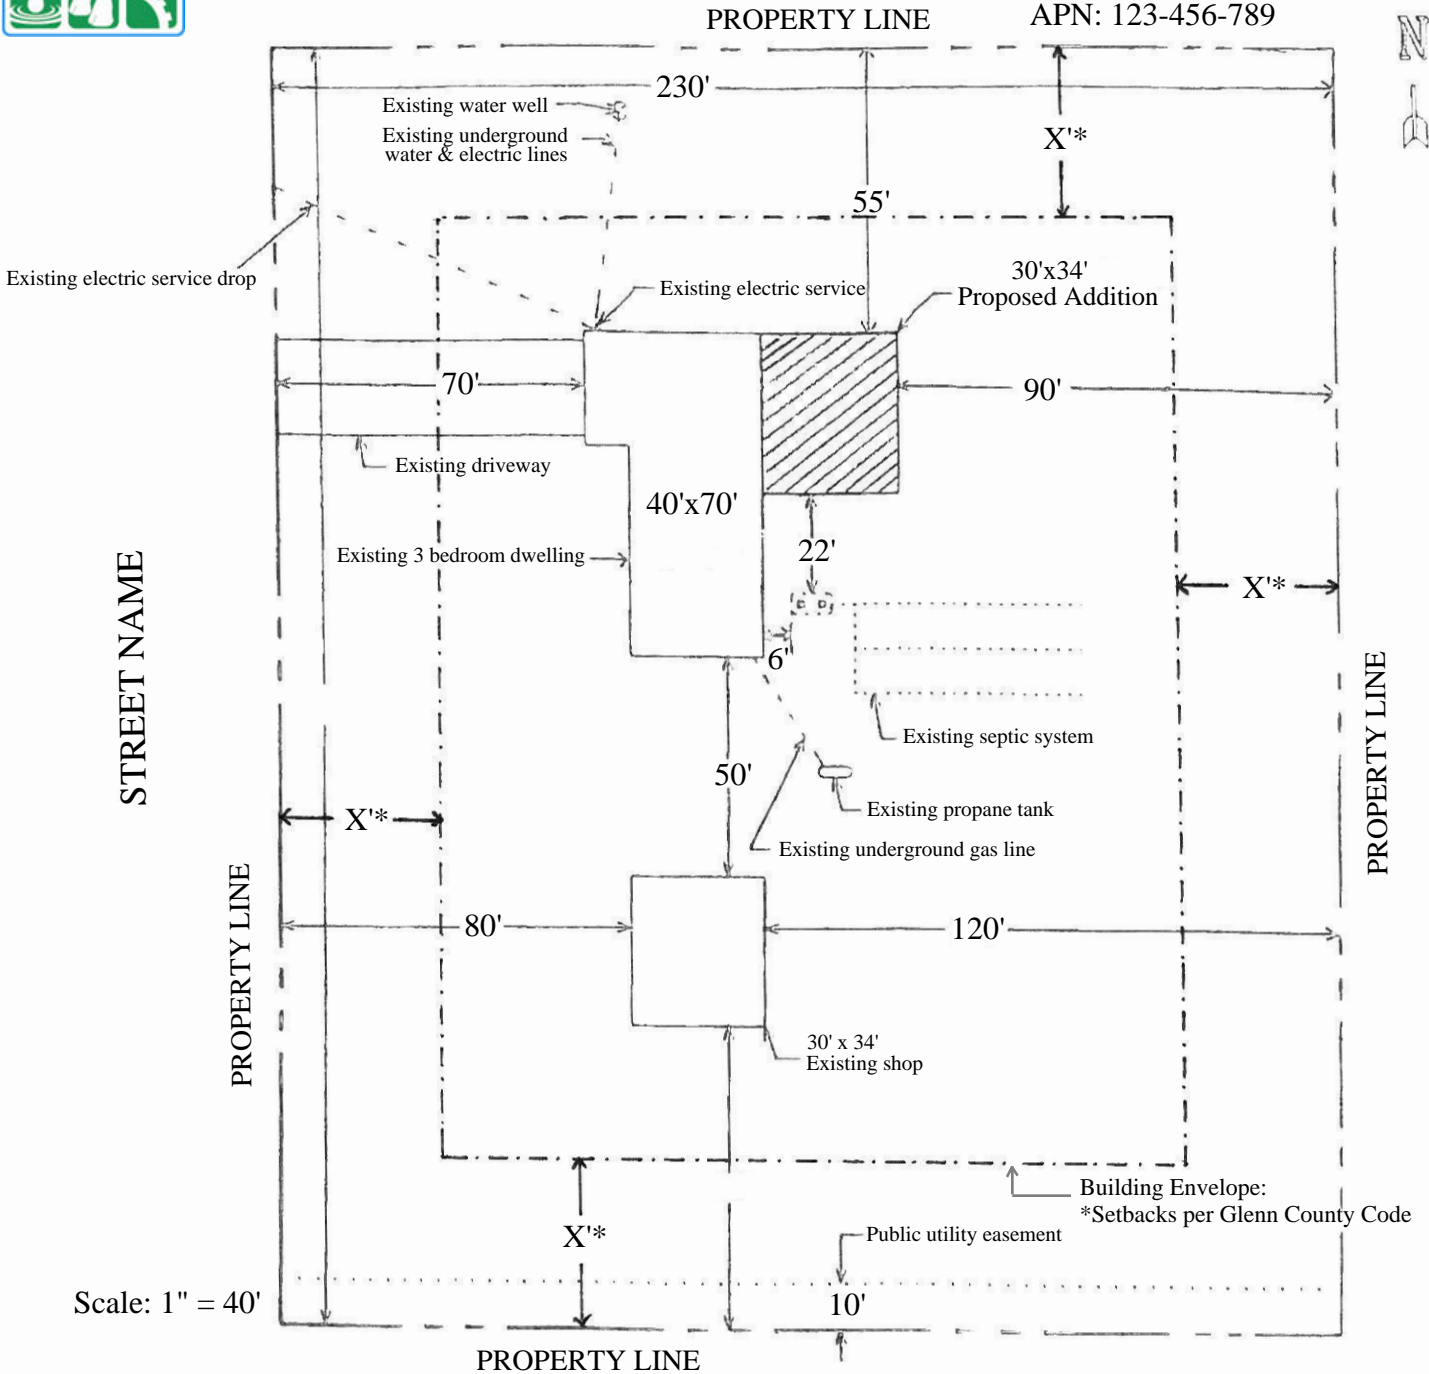

Scale: 1" = 40'

PLEASE SHOW THE FOLLOWING ON YOUR PLOT PLAN:

- ✓ Location and distance between proposed and existing buildings.
- ✓ Building setback distances from proposed project to all property lines.
- ✓ Building Envelope, with correct setback distances per Glenn County Code.
- ✓ Location of sewage systems (proposed and existing).
- ✓ Water supply or well location.
- ✓ Easements (roads or utilities).
- ✓ North direction arrow.
- ✓ All adjacent street names.
- ✓ Plot plan scale size.
- ✓ Name of property owner.
- ✓ Address of proposed project.
- ✓ Assessor Parcel Number (APN).