

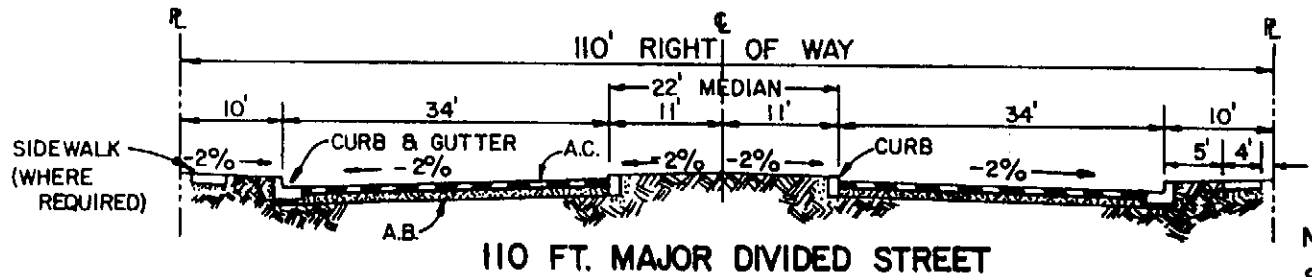


TYPICAL ROADWAY CROSS - SECTIONS
URBAN DEVELOPMENTS
(NO SCALE)

COUNTY OF GLENN - SUBDIVISION STANDARDS

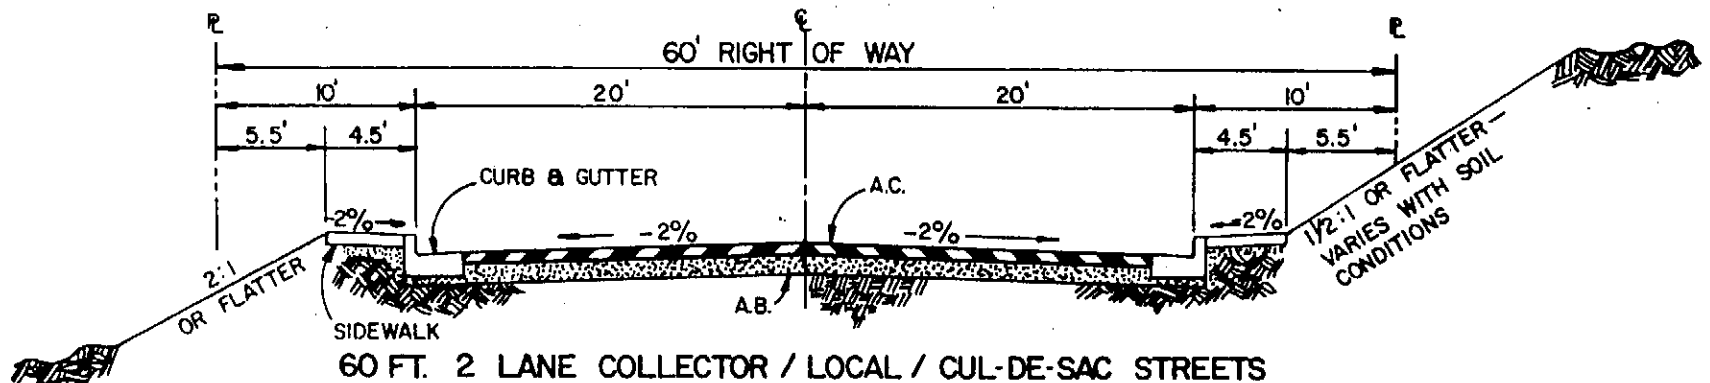

NOTE:
SUBGRADE AND A.B. TO
95% RELATIVE
COMPACTION ON ALL
SECTIONS.

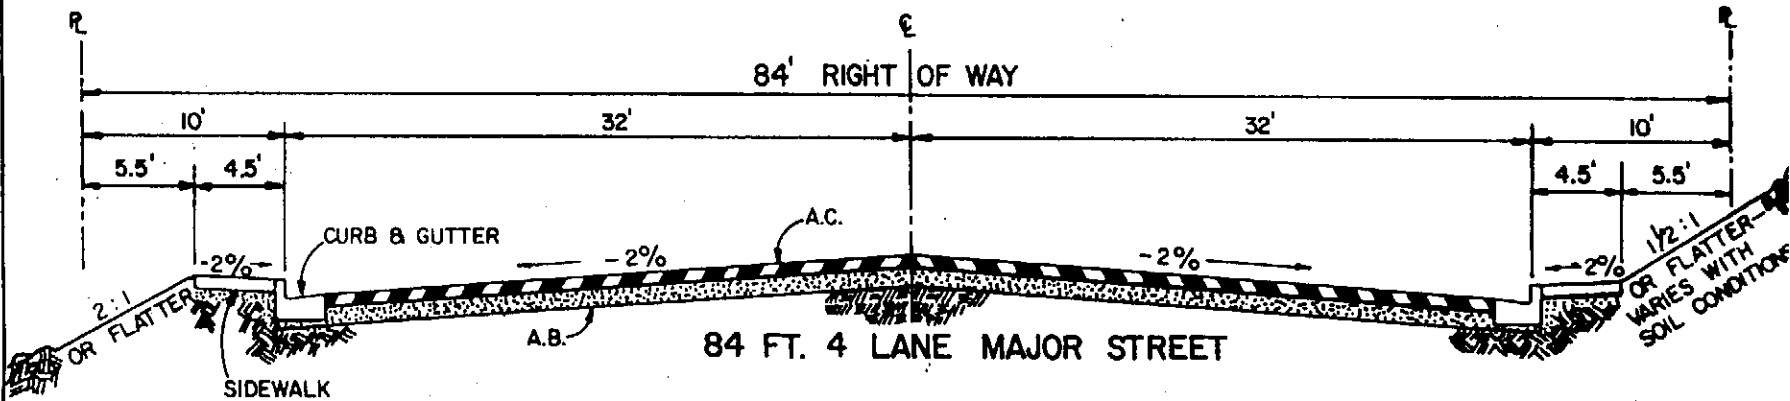

NOTE: THE STRUCTURAL SECTIONS SHALL BE BASED ON R-VALUE DESIGNS BUT IN NO EVENT SHALL THESE SECTIONS BE LESS THAN 0.2' A.C. AND 0.5' A.B.

REV. DATE

DWG. No.

RS - 1