



COUNTY OF GLENN - SUBDIVISION STANDARDS
 TYPICAL ROADWAY CROSS - SECTION
 URBAN DEVELOPMENTS
 (NO SCALE)

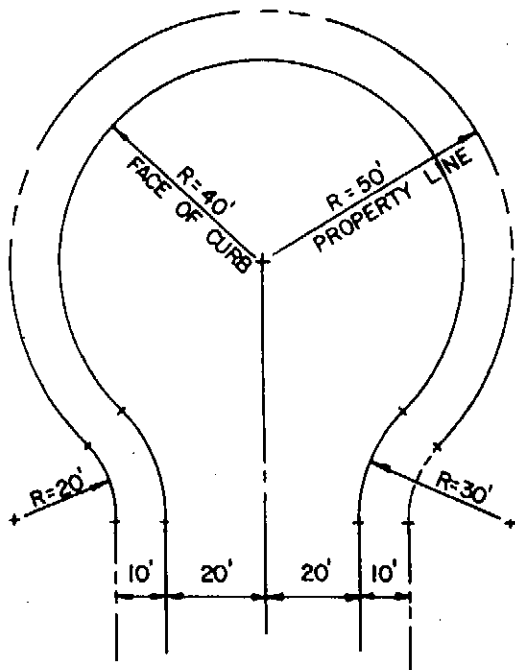


PLAN

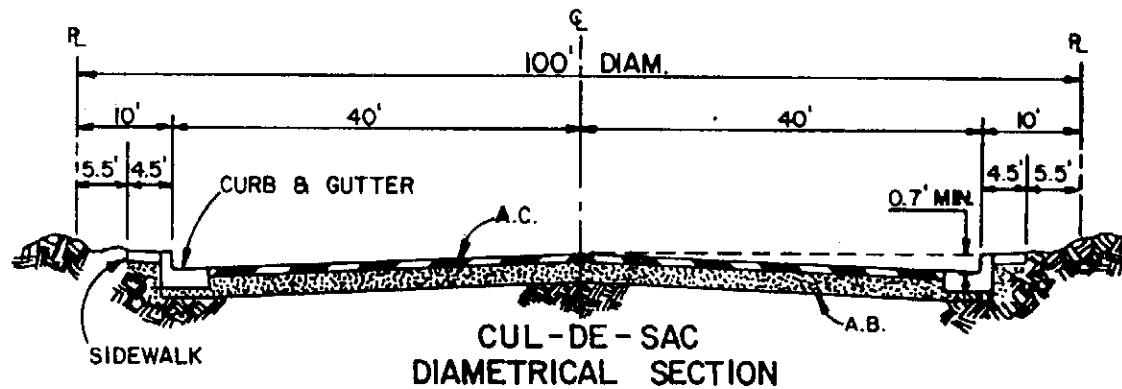

CUL-DE-SAC
DIAMETRICAL SECTION

NOTE:
 SUBGRADE AND A.B. TO 95%
 RELATIVE COMPACTION ON ALL
 SECTIONS.

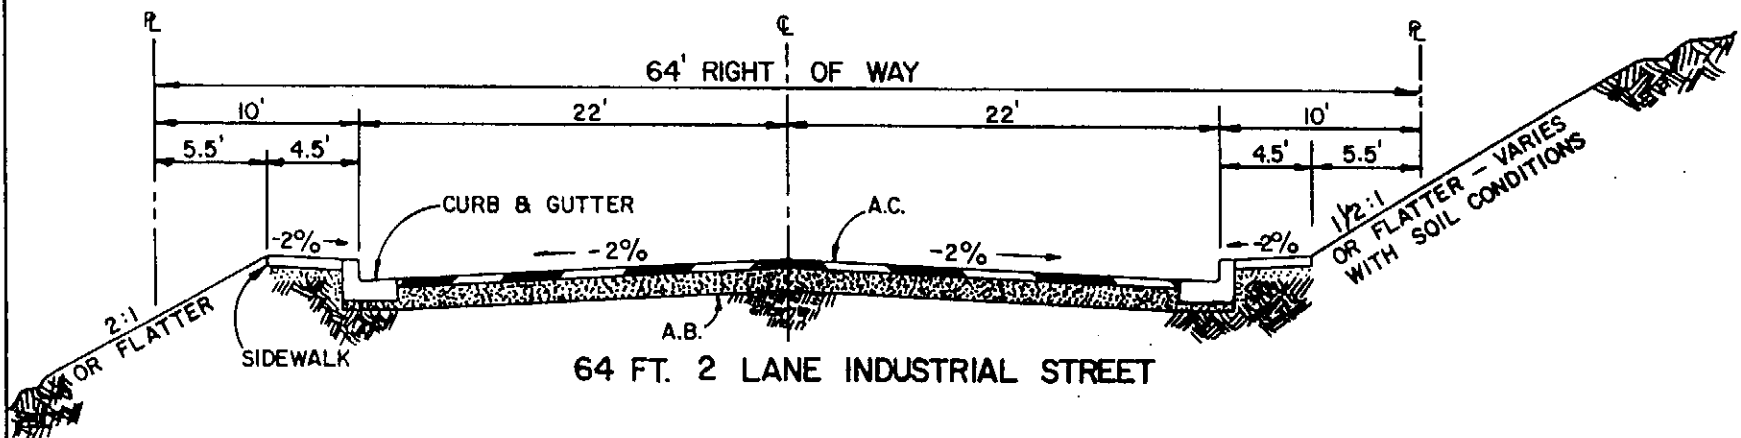

64 FT. 2 LANE INDUSTRIAL STREET

NOTE: THE STRUCTURAL SECTION SHALL BE BASED ON R-VALUE DESIGN, BUT IN
 NO EVENT SHALL IT BE LESS THAN 0.2 FT. A.C. AND 0.5 FT. A.B.

REV. DATE

DWG. No.

RS-2