



1-4 LOTS (60' R/W)
 WHERE MORE LOTS CANNOT BE ADDED LATER EITHER
 BY EXTENSION OF ROAD OR REDIVISION OF LOTS

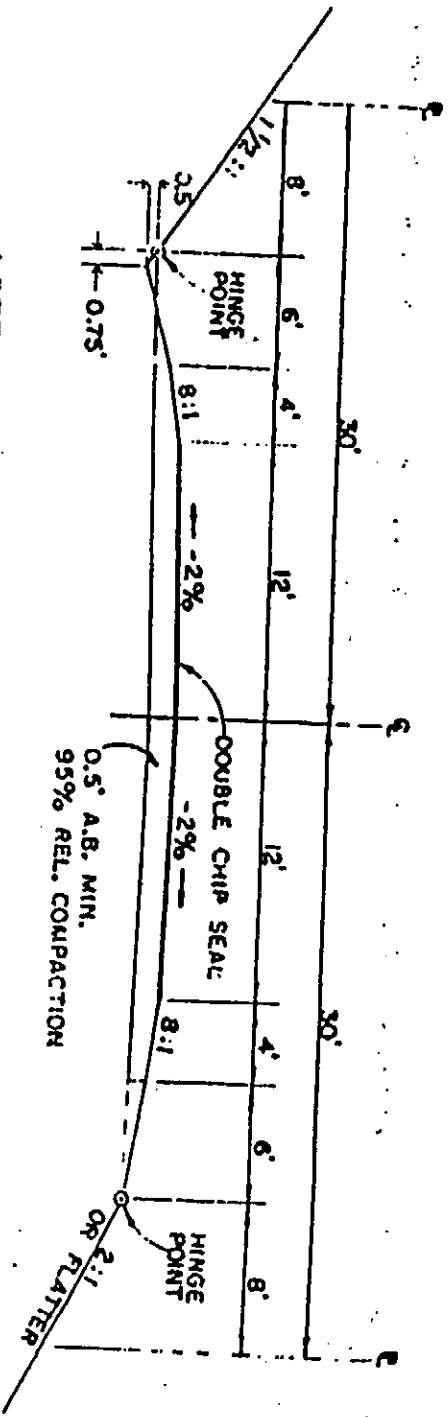

NOTE:

- STRUCTURAL SECTION SHALL BE DESIGNED BASED ON R-VALUE TESTS AND T.I.'S AS PER SEC. 17.38.160 OF THE GLENN COUNTY LAND DIVISION STANDARDS
- CUL-DE-SAC LENGTHS SHALL NOT EXCEED 800 FT.

5 OR MORE LOTS (60' R/W)

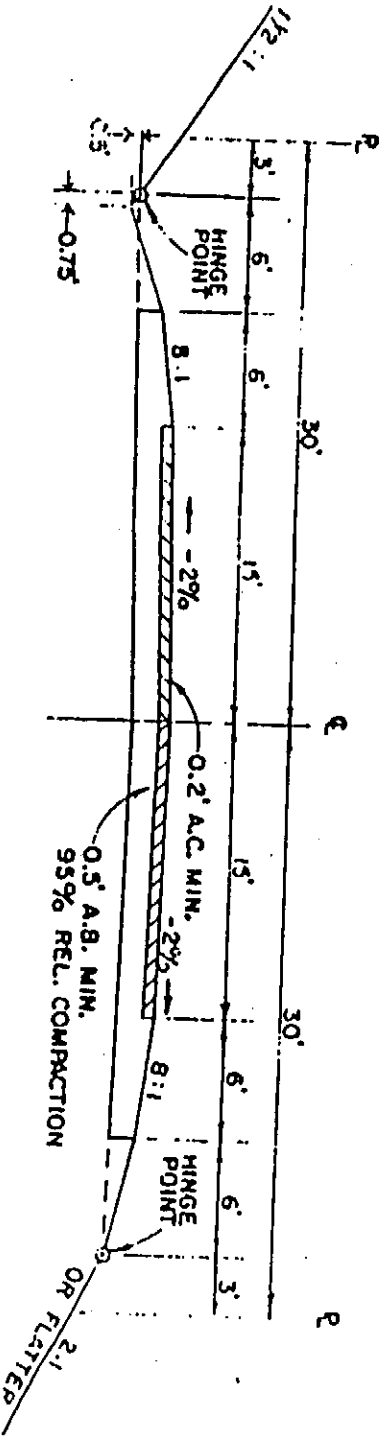

NOTE:

- STRUCTURAL SECTION SHALL BE DESIGNED BASED ON R-VALUE TESTS AND T.I.'S AS PER SEC. 17.38.160 OF THE GLENN COUNTY LAND DIVISION STANDARDS
- CUL-DE-SAC LENGTHS SHALL NOT EXCEED 1,200 FT., BUT IN NO EVENT SHALL IT SERVE MORE THAN 20 PARCELS

COUNTY OF GLENN — SUBDIVISION STANDARDS

TYPICAL PRIVATE ROADWAY CROSS - SECTION
 FOR PARCELS LESS THAN 5.00 ACRES
 (NO SCALE)

REV. DATE	DWG. NO.

RS-9