


COUNTY OF GLENN — SUBDIVISION STANDARDS

STANDARD STREET SIGN
(NO SCALE)

REV. DATE

DWG. No.

S-17

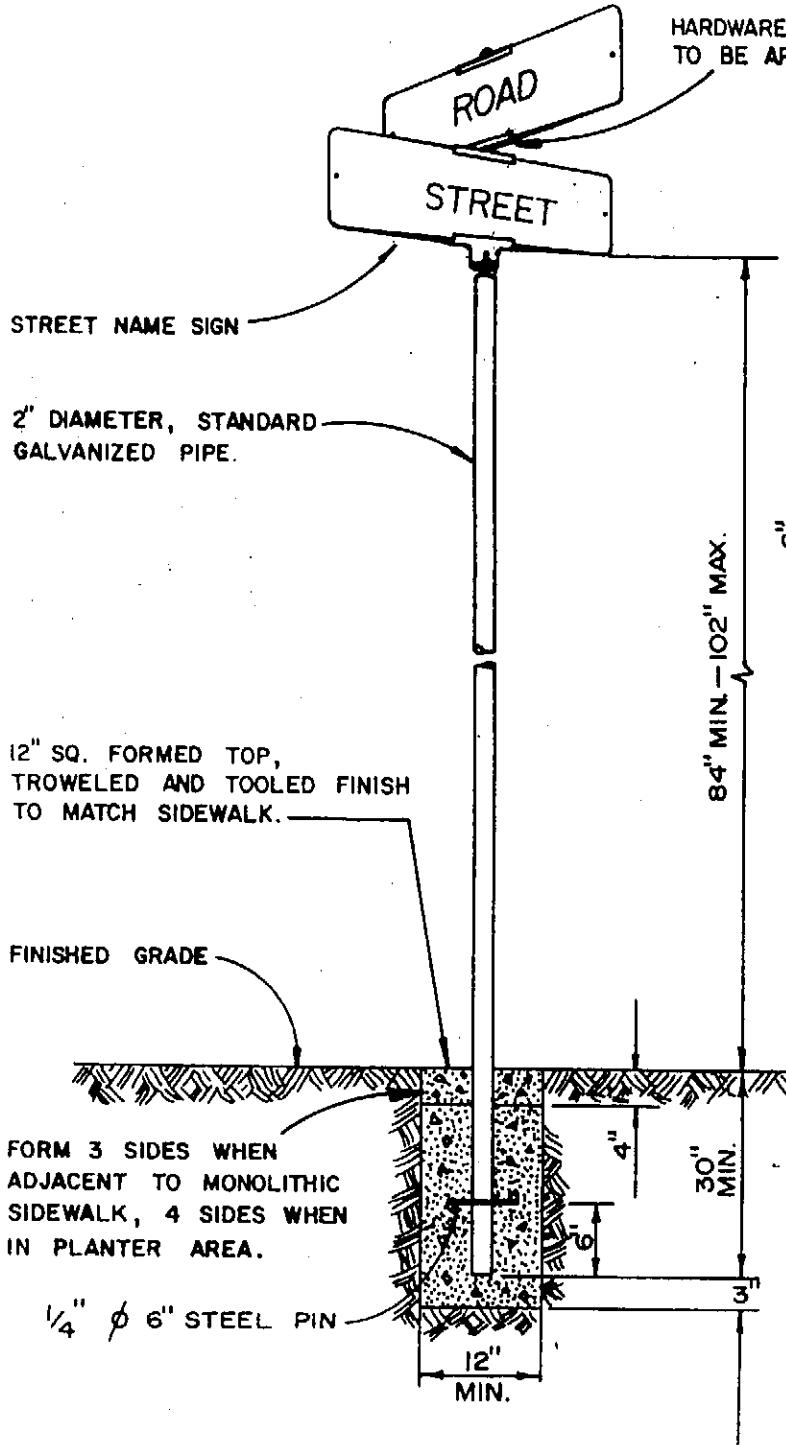

HARDWARE TO BE HAWKINS HS-2C4P OR EQUAL TO BE APPROVED BY COUNTY ENGINEER.

SIGN LOCATION TO BE DETERMINED BY THE COUNTY ENGINEER.
BLOCK NUMBERS SHOULD PERTAIN TO THE BLOCK ON WHICH THE SIGN IS PLACED.

